



HYDROPROTECTOR CLASS 1 BYPASS SEPARATOR DEVICE SPECIFICATIONS

- Underground installation, no loss of site surface area
- Designed for Class 1 Hydrocarbons, TSS, TP and TN reduction
- Light, quick and easy to install

| | |
|---------------------|-----------------|
| Model No. | HYD.150.DC.R5-4 |
| Treatment Flow Rate | 150Lps |
| Connection Size | 450mm |
| Length | 13350mm |
| Diameter | 2500mm |
| Overall Height | 3315mm |
| Working Volume | 56116Ltrs |
| Spill Capacity | 32210Ltrs |

Note
The above data on volumes and sizes is given for the standard model, Risers can be added to bury this system at any depth within any installation requirement, additional costs apply

See PROTECTORS indepth and detailed installation instructions for all SQID devices that are designed and manufactured with a vertical, preassembled, homogenous Fibre-reinforced polymer Tank

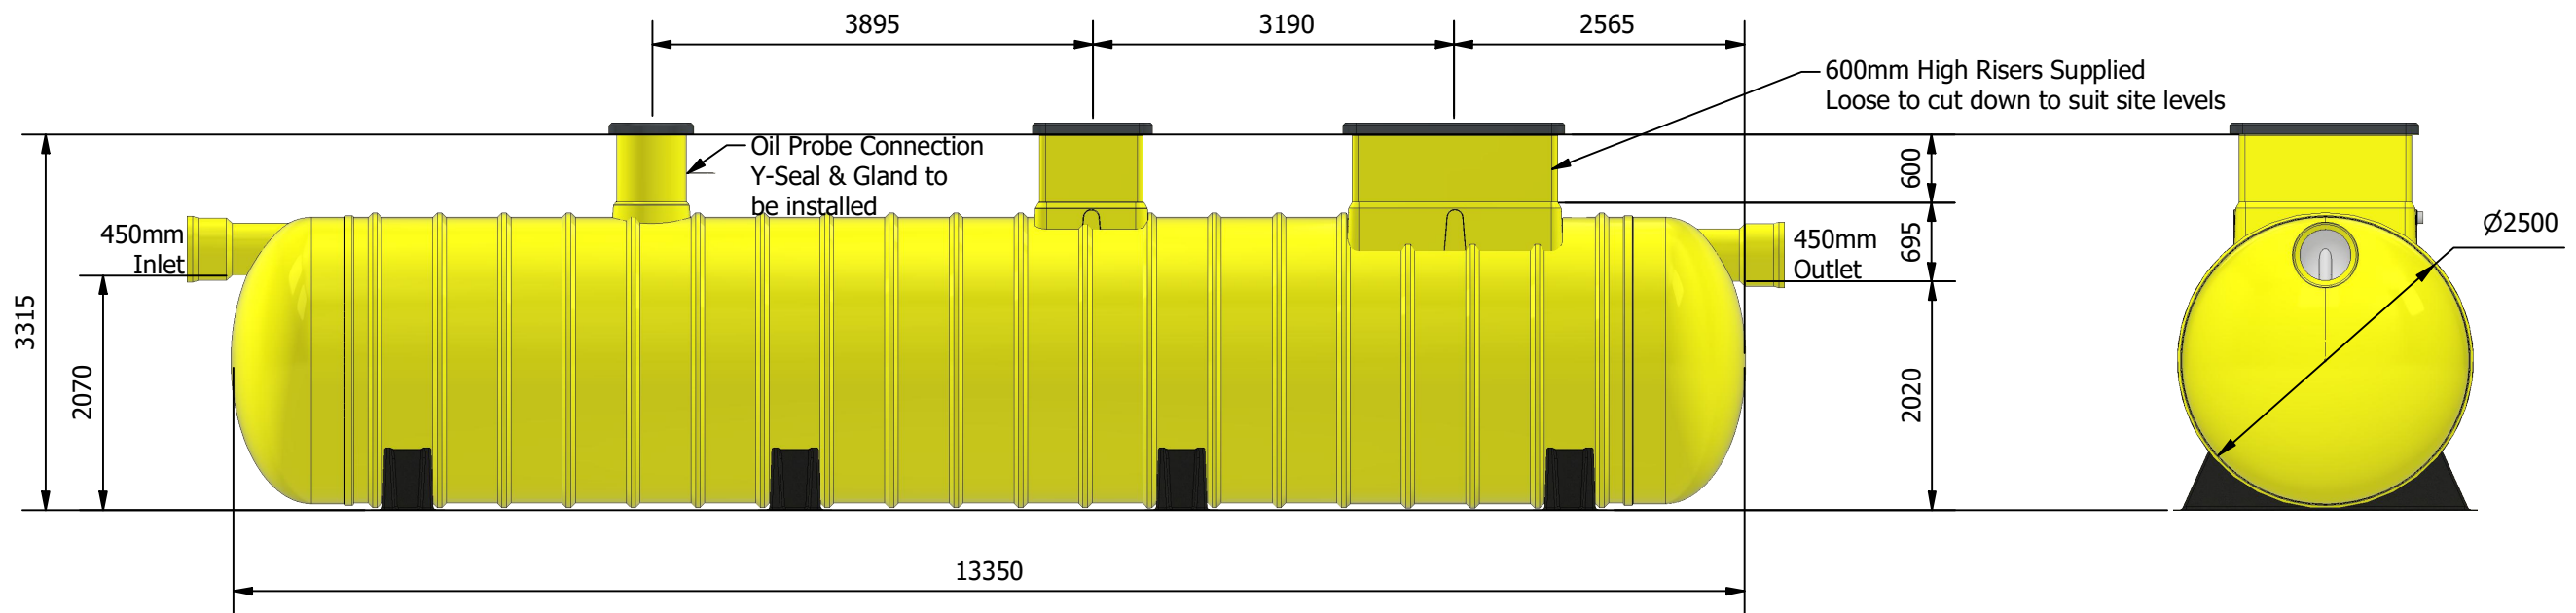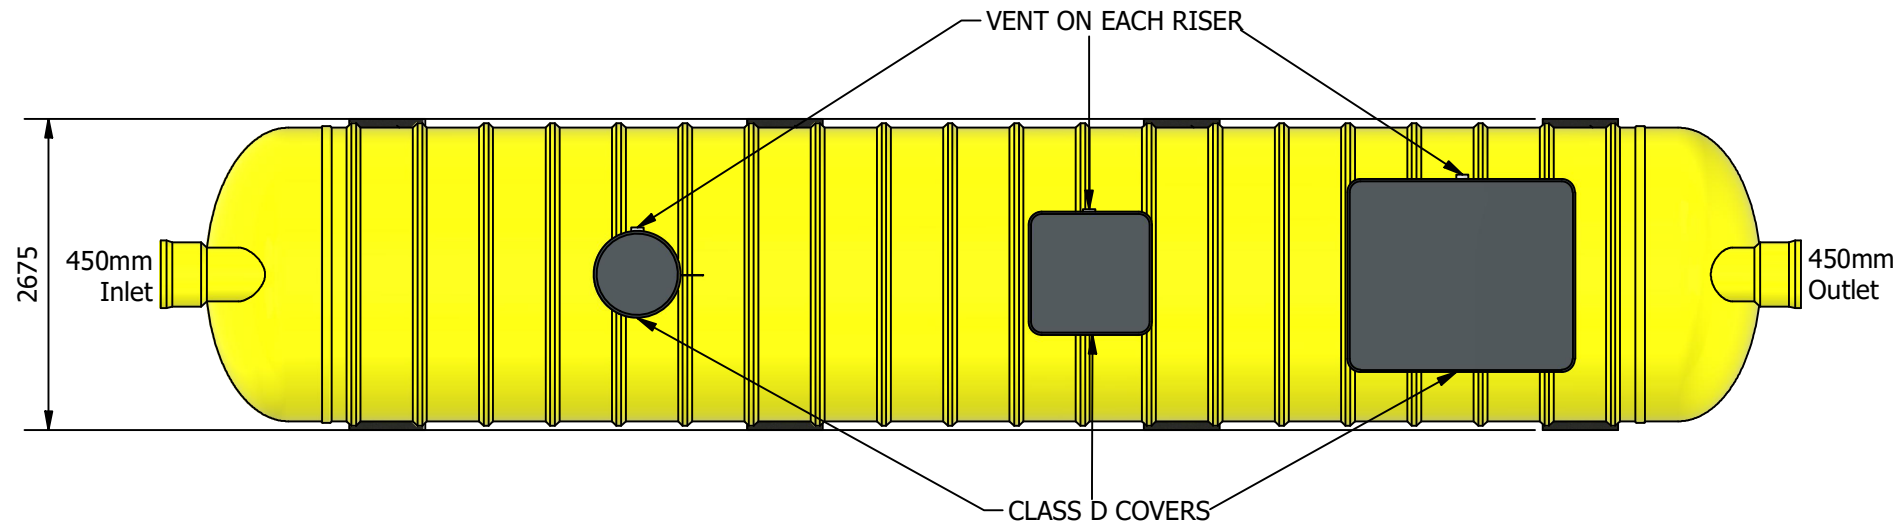

Client:



APPROVED FOR CONSTRUCTION

This drawing replaces all previous revisions

Name: _____

Client: _____

Position: _____

Signed: _____

Date: _____

CONFIDENTIAL - The drawings must not be disclosed to any third parties without written permission from Protector. Unauthorised disclosure may result in prosecution.

This drawing is the property of Protector ABN: 54 642 599 835 and is subject to return on demand. It is submitted for the use only in connection with the proposal and contracts of Protector with the expressed conditions that it is not to be reproduced or copied in any form. This data must only be used in accordance with our standard terms and conditions.

© Copyright

Protector accepts no responsibility for any loss or damage resulting from any person acting on this information. The details and dimensions contained in this document may change, please check with Protector for confirmation of current specifications.

| | |
|--------------|------------------|
| Drawn | Vernon Gatpandan |
| Client | TBC |
| Job | TBC |
| Drawing Type | Cutlist |
| Job No. | Default Entry |

ALL DIMENSIONS ARE IN MILLIMETRES
UNLESS OTHERWISE STATED

Title:
HydroProtector - HYD.150.DC.R5-4 -
DUAL CHAMBER CLASS 1 SEPARATOR
WITH 32000Ltr Spill Capacity.

Drawing No.
HYD.150.DC.R5-4 - Rev 3

| | |
|--------------------|---------------|
| Sheet No. 1 / 1 | Revision 3 |
|--------------------|---------------|

